



High Street

SEAWOODS GRAND CENTRAL

A VALUABLE OPPORTUNITY TO OWN A SHOP
AT INDIA'S LARGEST TRANSIT-ORIENTED DEVELOPMENT.





SEAWOODS GRAND CENTRAL

Emerging within Navi Mumbai, one of the largest planned cities in the world, is the sprawling 40-acre Seawoods Grand Central - a Transit-Oriented Development (TOD). Much like TODs the world over, like the Canary Wharf in London, Shinjuku in Tokyo and the KL Sentral in Kuala Lumpur, Seawoods Grand Central is destined to become a landmark. It will comprise of state-of-the-art workspaces, retail havens and an array of F&B options. Not to mention, there will be a transit station running right through the very heart of this pulsating destination.

WORK • SHOP • PLAY

Seawoods Grand Central will cater to life's every little need. Grade 'A' offices with column-free spaces and hi-tech security systems are built with a futuristic vision. The mall, also one of India's biggest, will host premium international and Indian brands, attracting shoppers not only within the complex but across Navi Mumbai. The food court will cater to hungry office goers looking to catch a quick bite and families looking to indulge in gourmet cuisines from around the world. Lastly, the entertainment zone will bring the latest movies to the big screen at multi-screen multiplex.





HOWEVER BIG OR SMALL YOUR SHOP, WE HAVE A PLACE FOR YOU. AT HIGH STREET.


High Street paves the way for local retailers to set up their business at the Seawoods Grand Central. Being a part of one of the largest retail destinations in the country and a commercial hub, you can count on people thronging the corridors of your store every now and then. It is estimated that nearly 1 lakh rail commuting passengers will frequent the railway concourse at High Street daily by 2020, owing to its connectivity from the Seawoods Darave Railway Station.

Don't miss the opportunity to own a shop in India's biggest Transit-Oriented Development and a landmark in the making, at High Street.

HIGHLIGHTS

- Strategically located at the railway exit
- 100% DG backup for common area services
- Power directly from state grid
- Extended business hours
- Adjacent to hypermarket
- Floor height of 4.75 metre
- 3-level basement car parking below

FLOOR PLAN

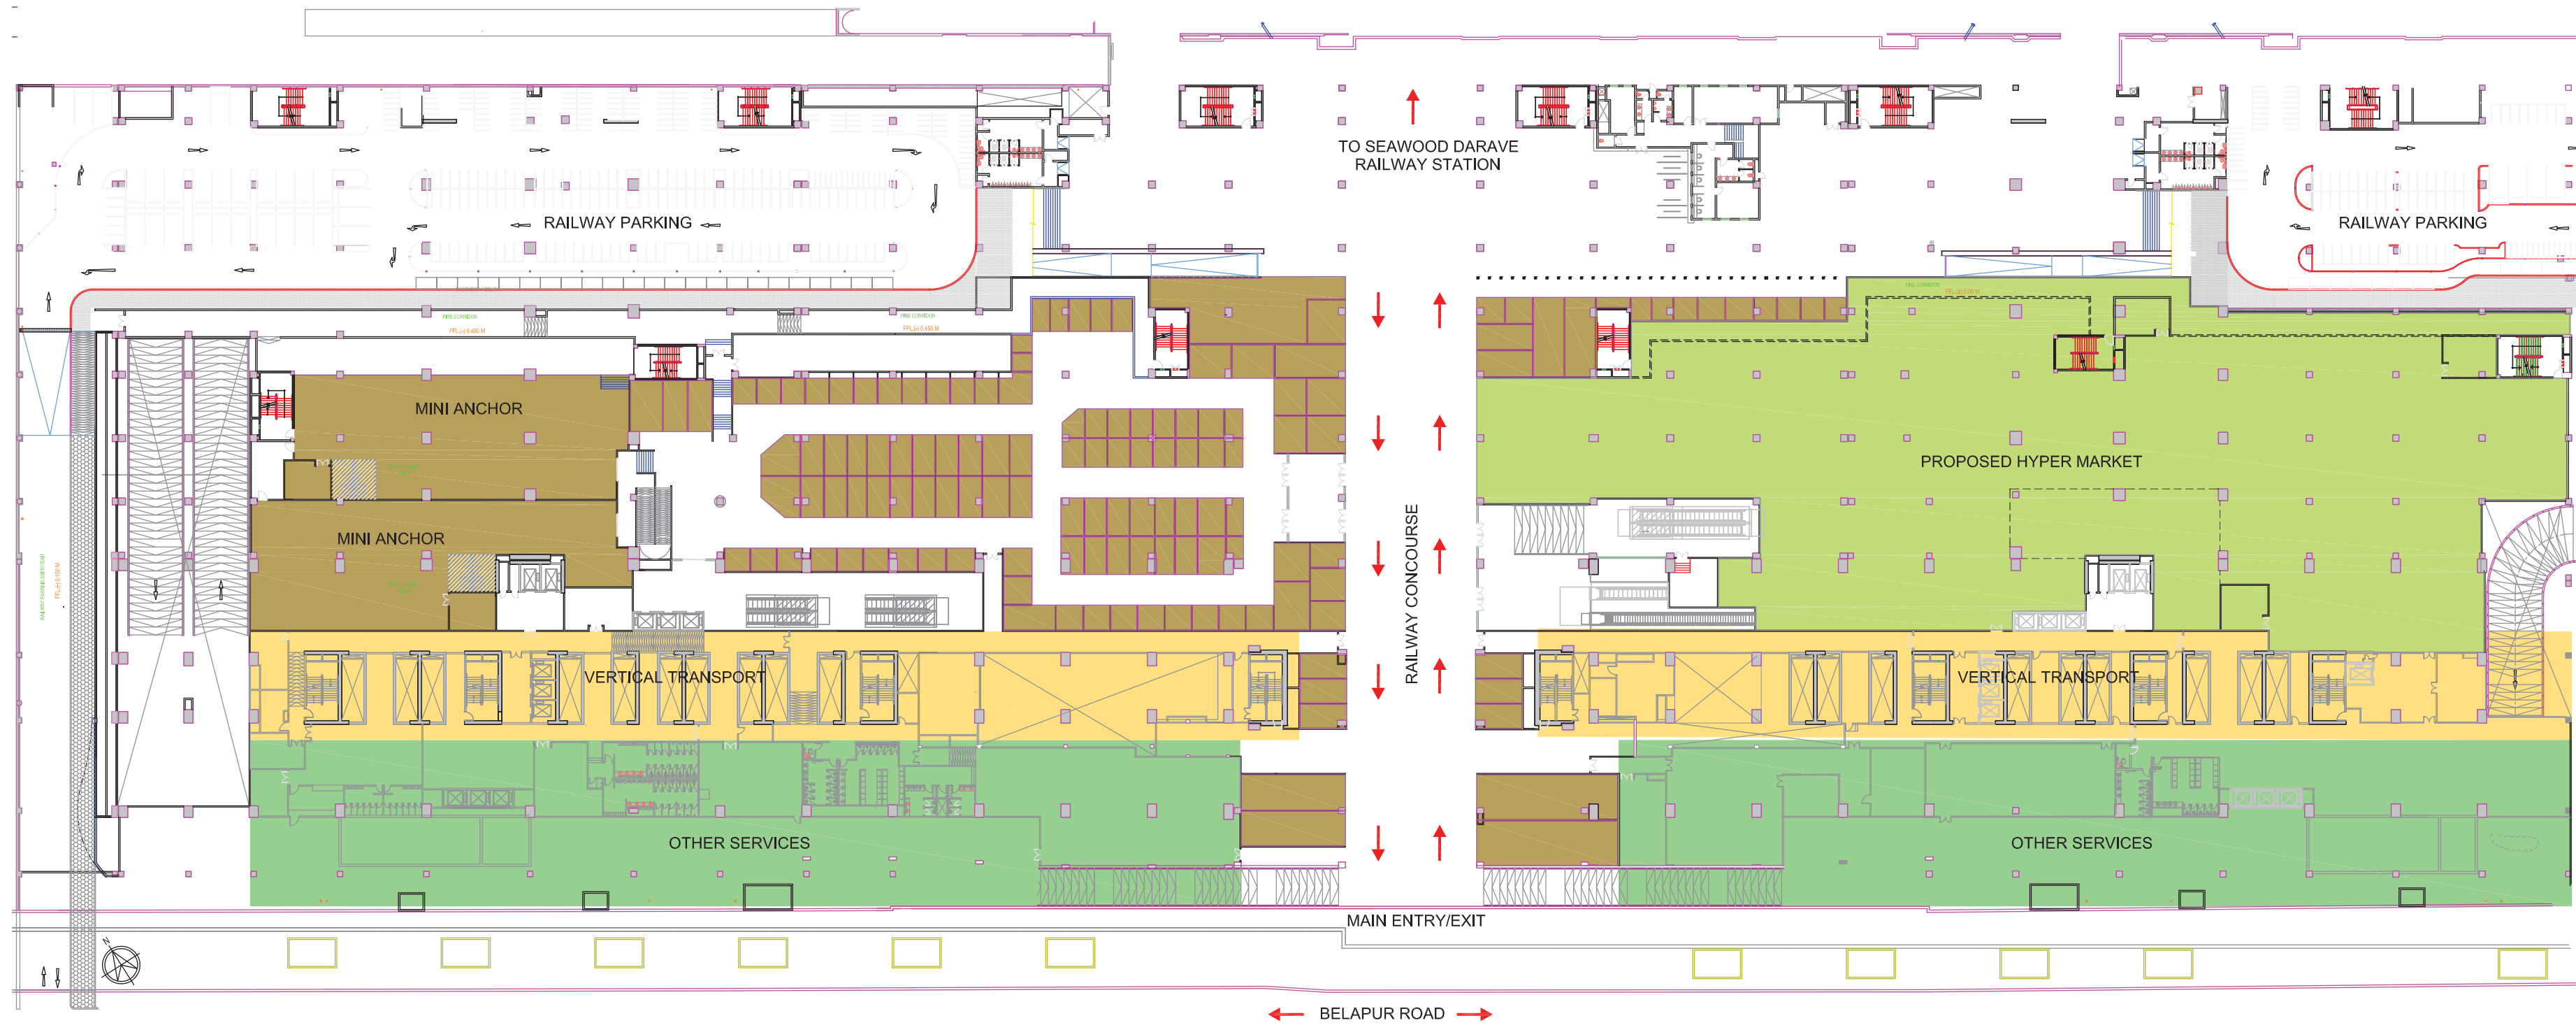

To know more, call us on
022 4156 7050
or visit us on Lntreaty.com

Site Address: Plot No. R-1, Sector 40, Seawoods Railway Station,
Navi Mumbai - 400 706, India.

Disclaimer: The layout details and facilities are subject to change/relocation/modification/amendment and may not depict actual locations. All the specifications, plans, images, designs, locations, facilities, dimensions and other details herein are only indicative, not to scale, and subject to the approval of the authorities; and the developer/architect reserves the right to change any of these in the interest of the development without any notice or obligation. This printed material does not constitute an offer or contract between the developer and the recipient. Nothing mentioned in this printed material shall in any way govern any transaction and the images herein are for representative purposes only.

CIN: U45203MH2008PTC180029